


PLOTTING DATE: 4/30/2024




Parcel 1
 4+66 L to 4+99 L, 5+45 to 5+92 L, and 8+99 to 9+35 L
 Temporary Easement containing
 0.03 ac (1,207 sq ft), more or less

LEGEND

TEMPORARY EASEMENT

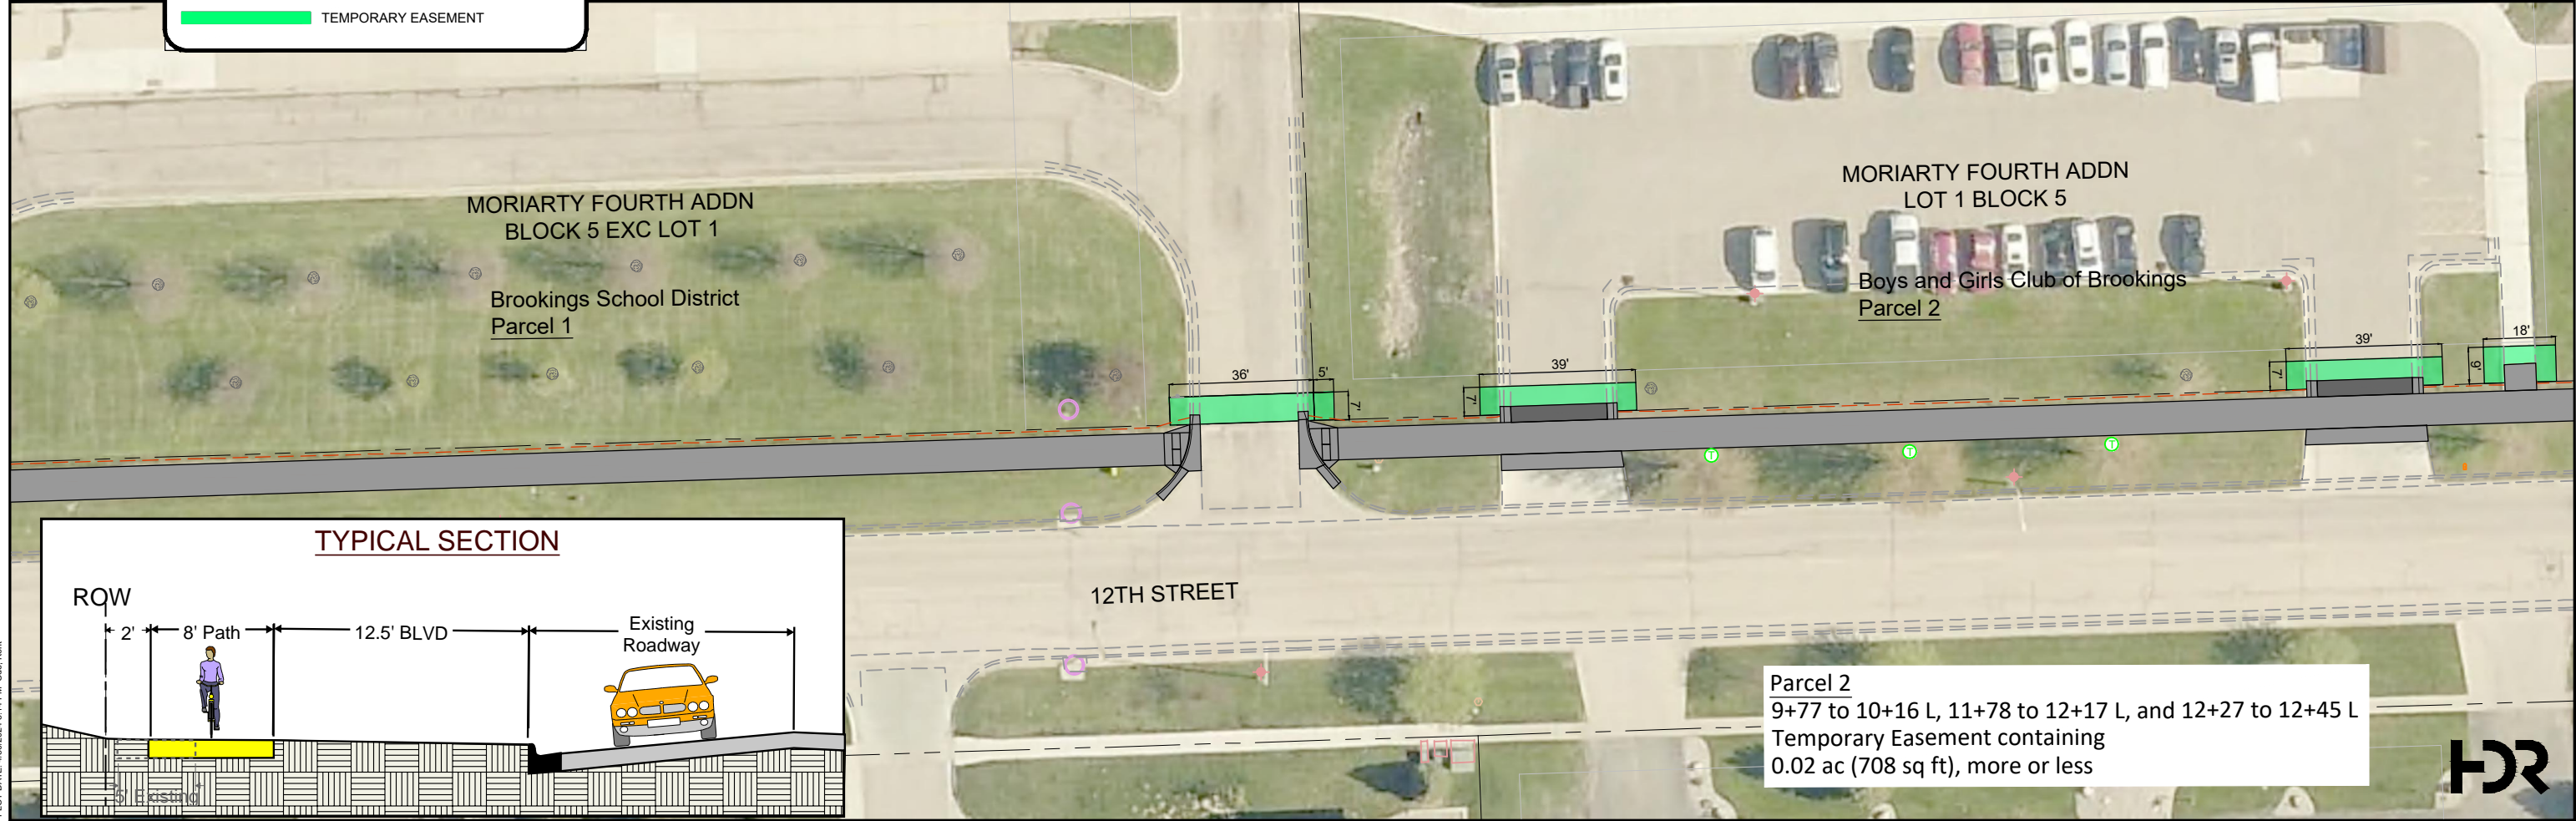


Parcel 2
 9+77 to 10+16 L, 11+78 to 12+17 L, and 12+27 to 12+45 L
 Temporary Easement containing
 0.02 ac (708 sq ft), more or less

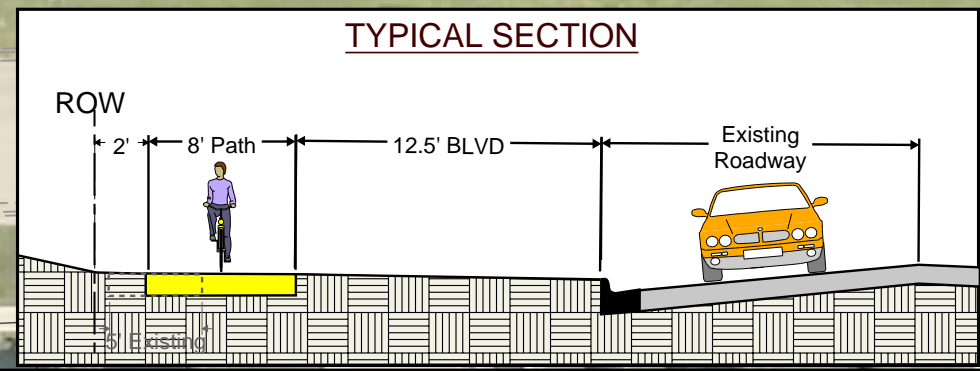

C:\working\p\m\1\1\4190737\Meeting\Exhibit_2024_0420.dwg
 PLOT DATE: 4/30/2024 3:14 PM Obj: Kent




PLOTTING DATE: 4/30/2024

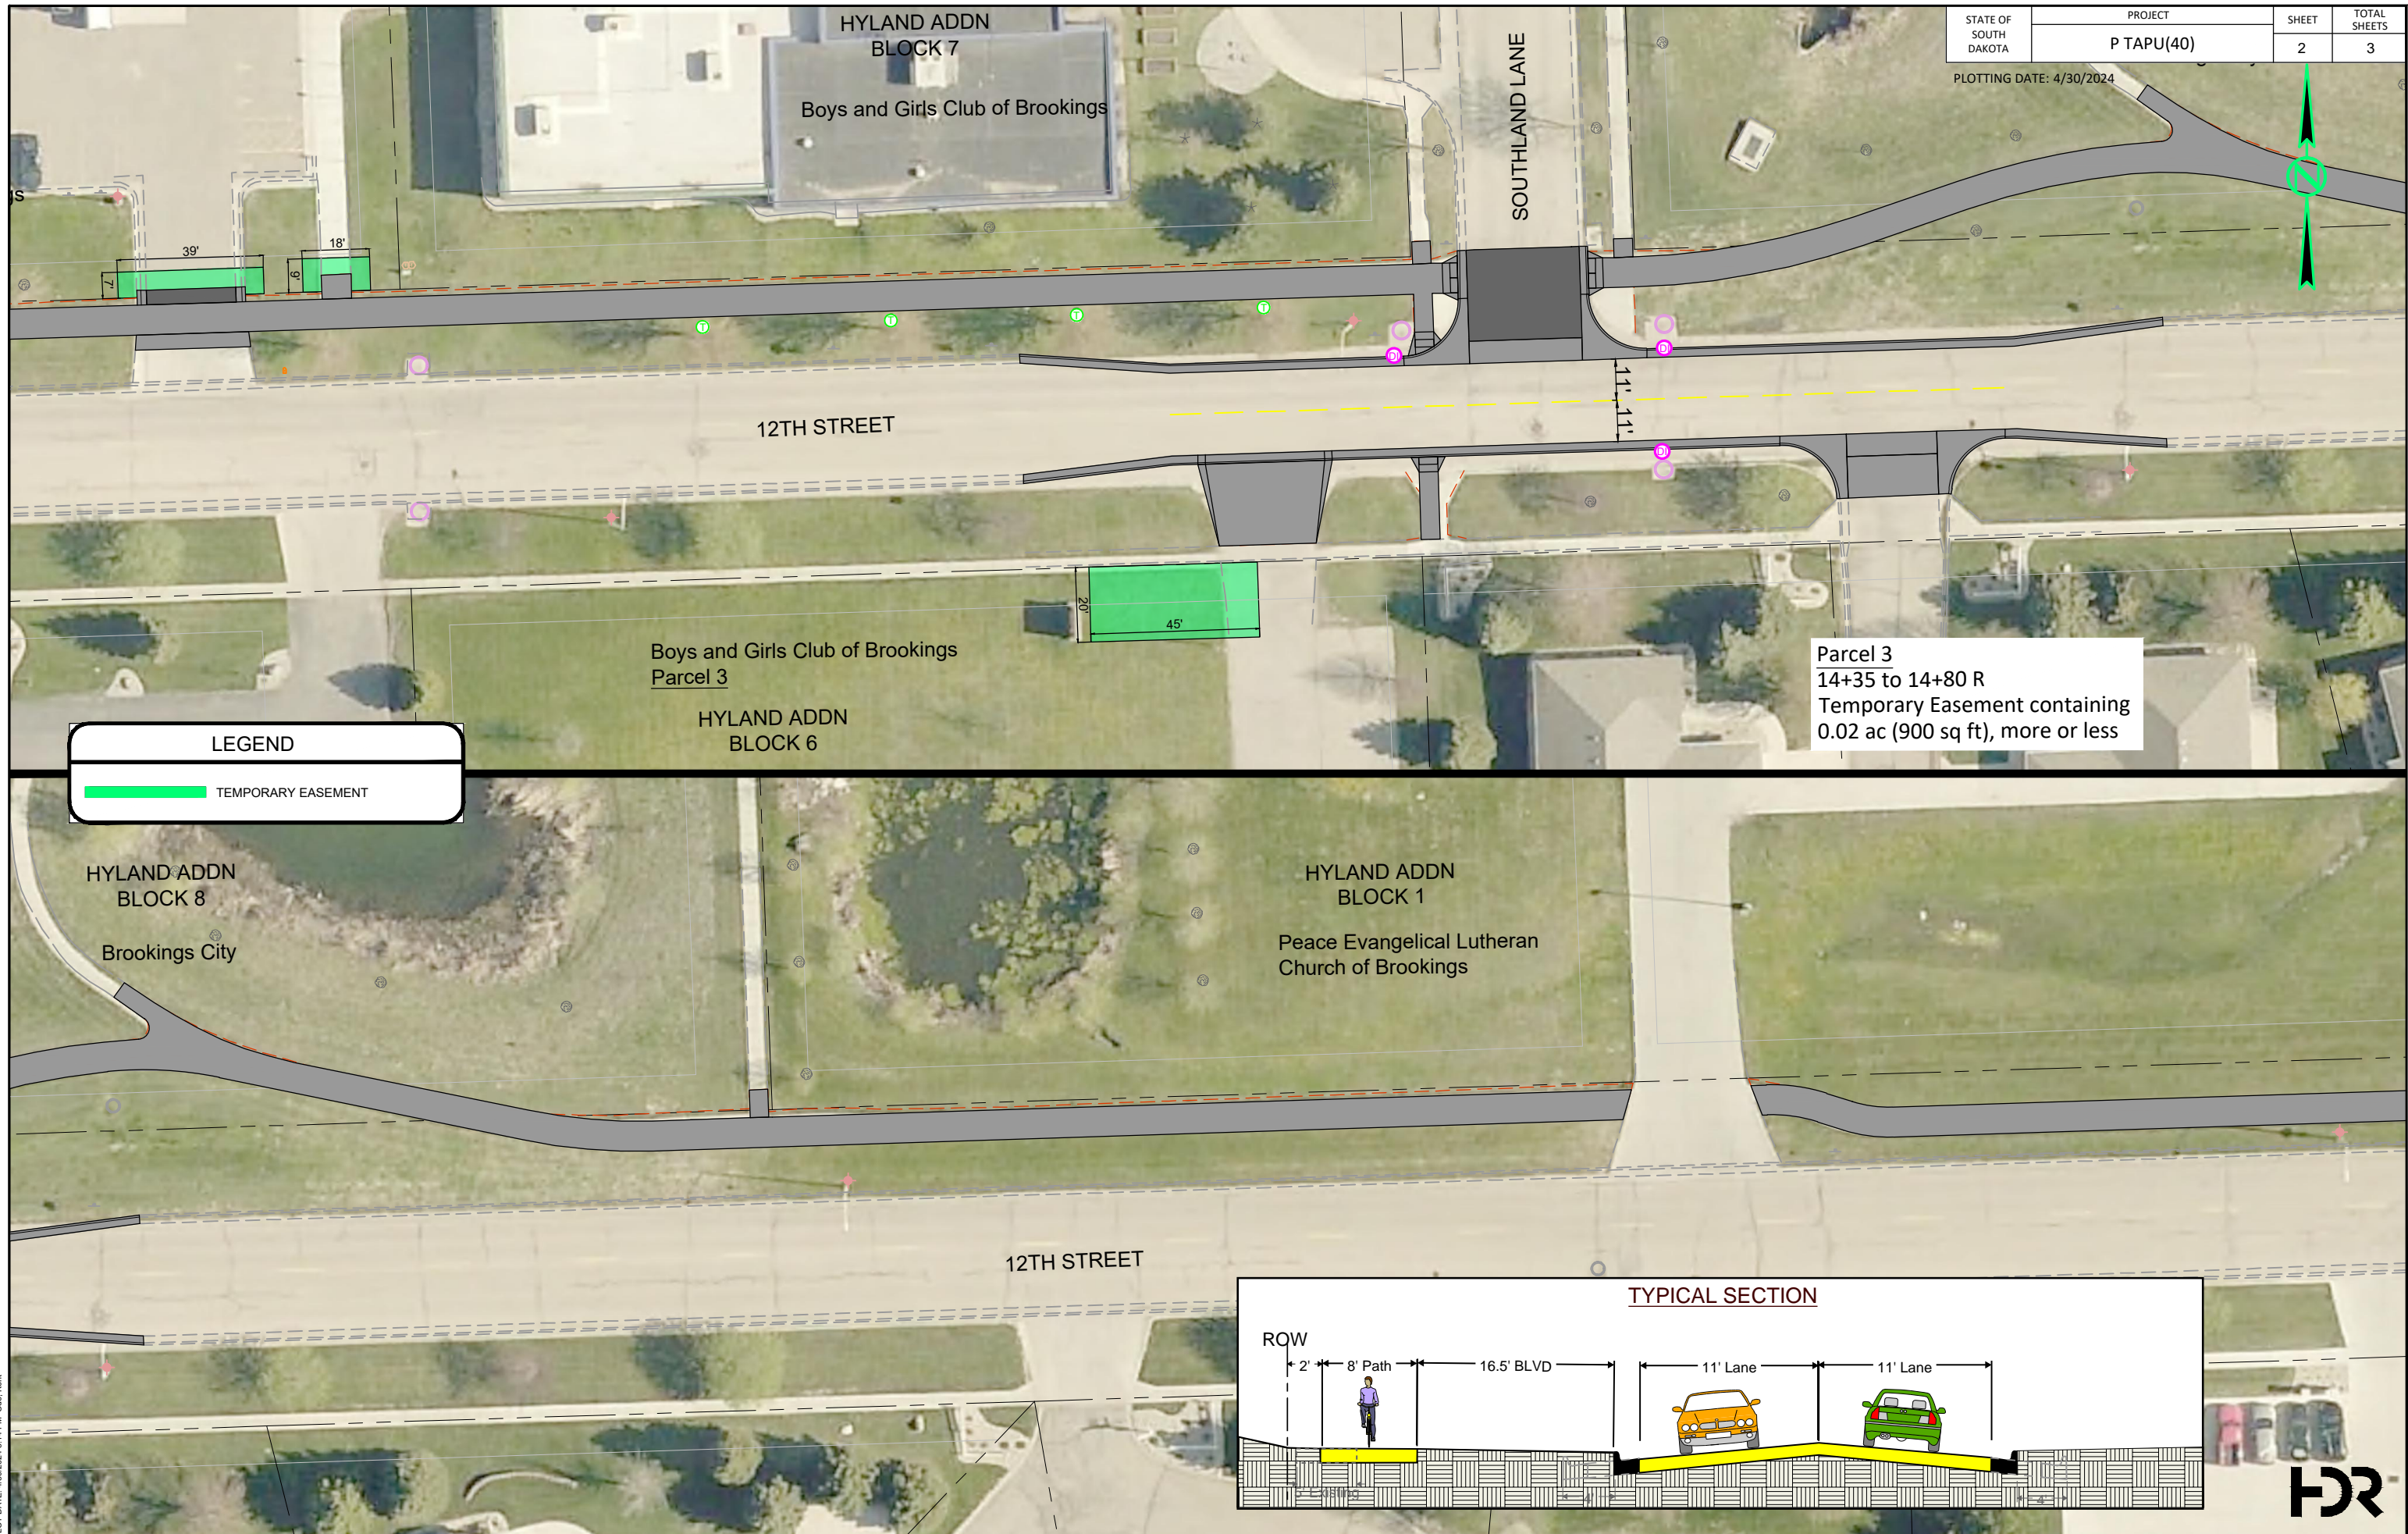

Parcel 3
 14+35 to 14+80 R
 Temporary Easement containing
 0.02 ac (900 sq ft), more or less

LEGEND

TEMPORARY EASEMENT

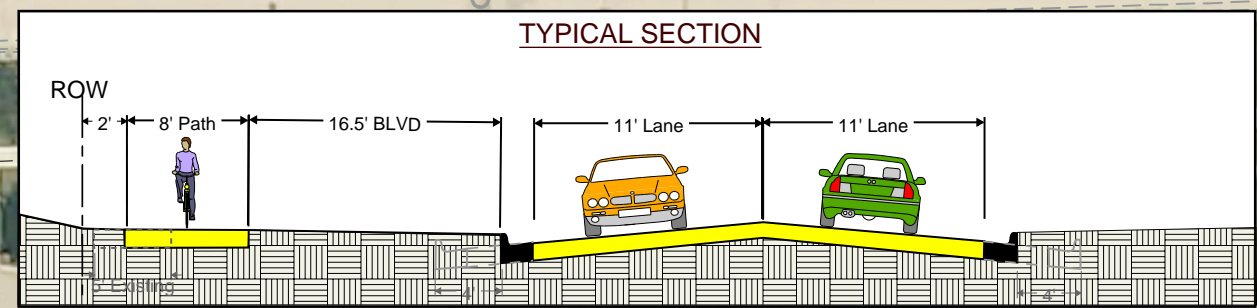

C:\working\p\m\1\14190737\Meeting Exhibit_2024_0420.dwg
 PLOT DATE: 4/30/2024 3:14 PM Obj: Kent




STATE OF SOUTH DAKOTA	PROJECT	SHEET	TOTAL SHEETS
	P TAPU(40)	3	3

PLOTTING DATE: 4/30/2024



LEGEND

 TEMPORARY EASEMENT

